
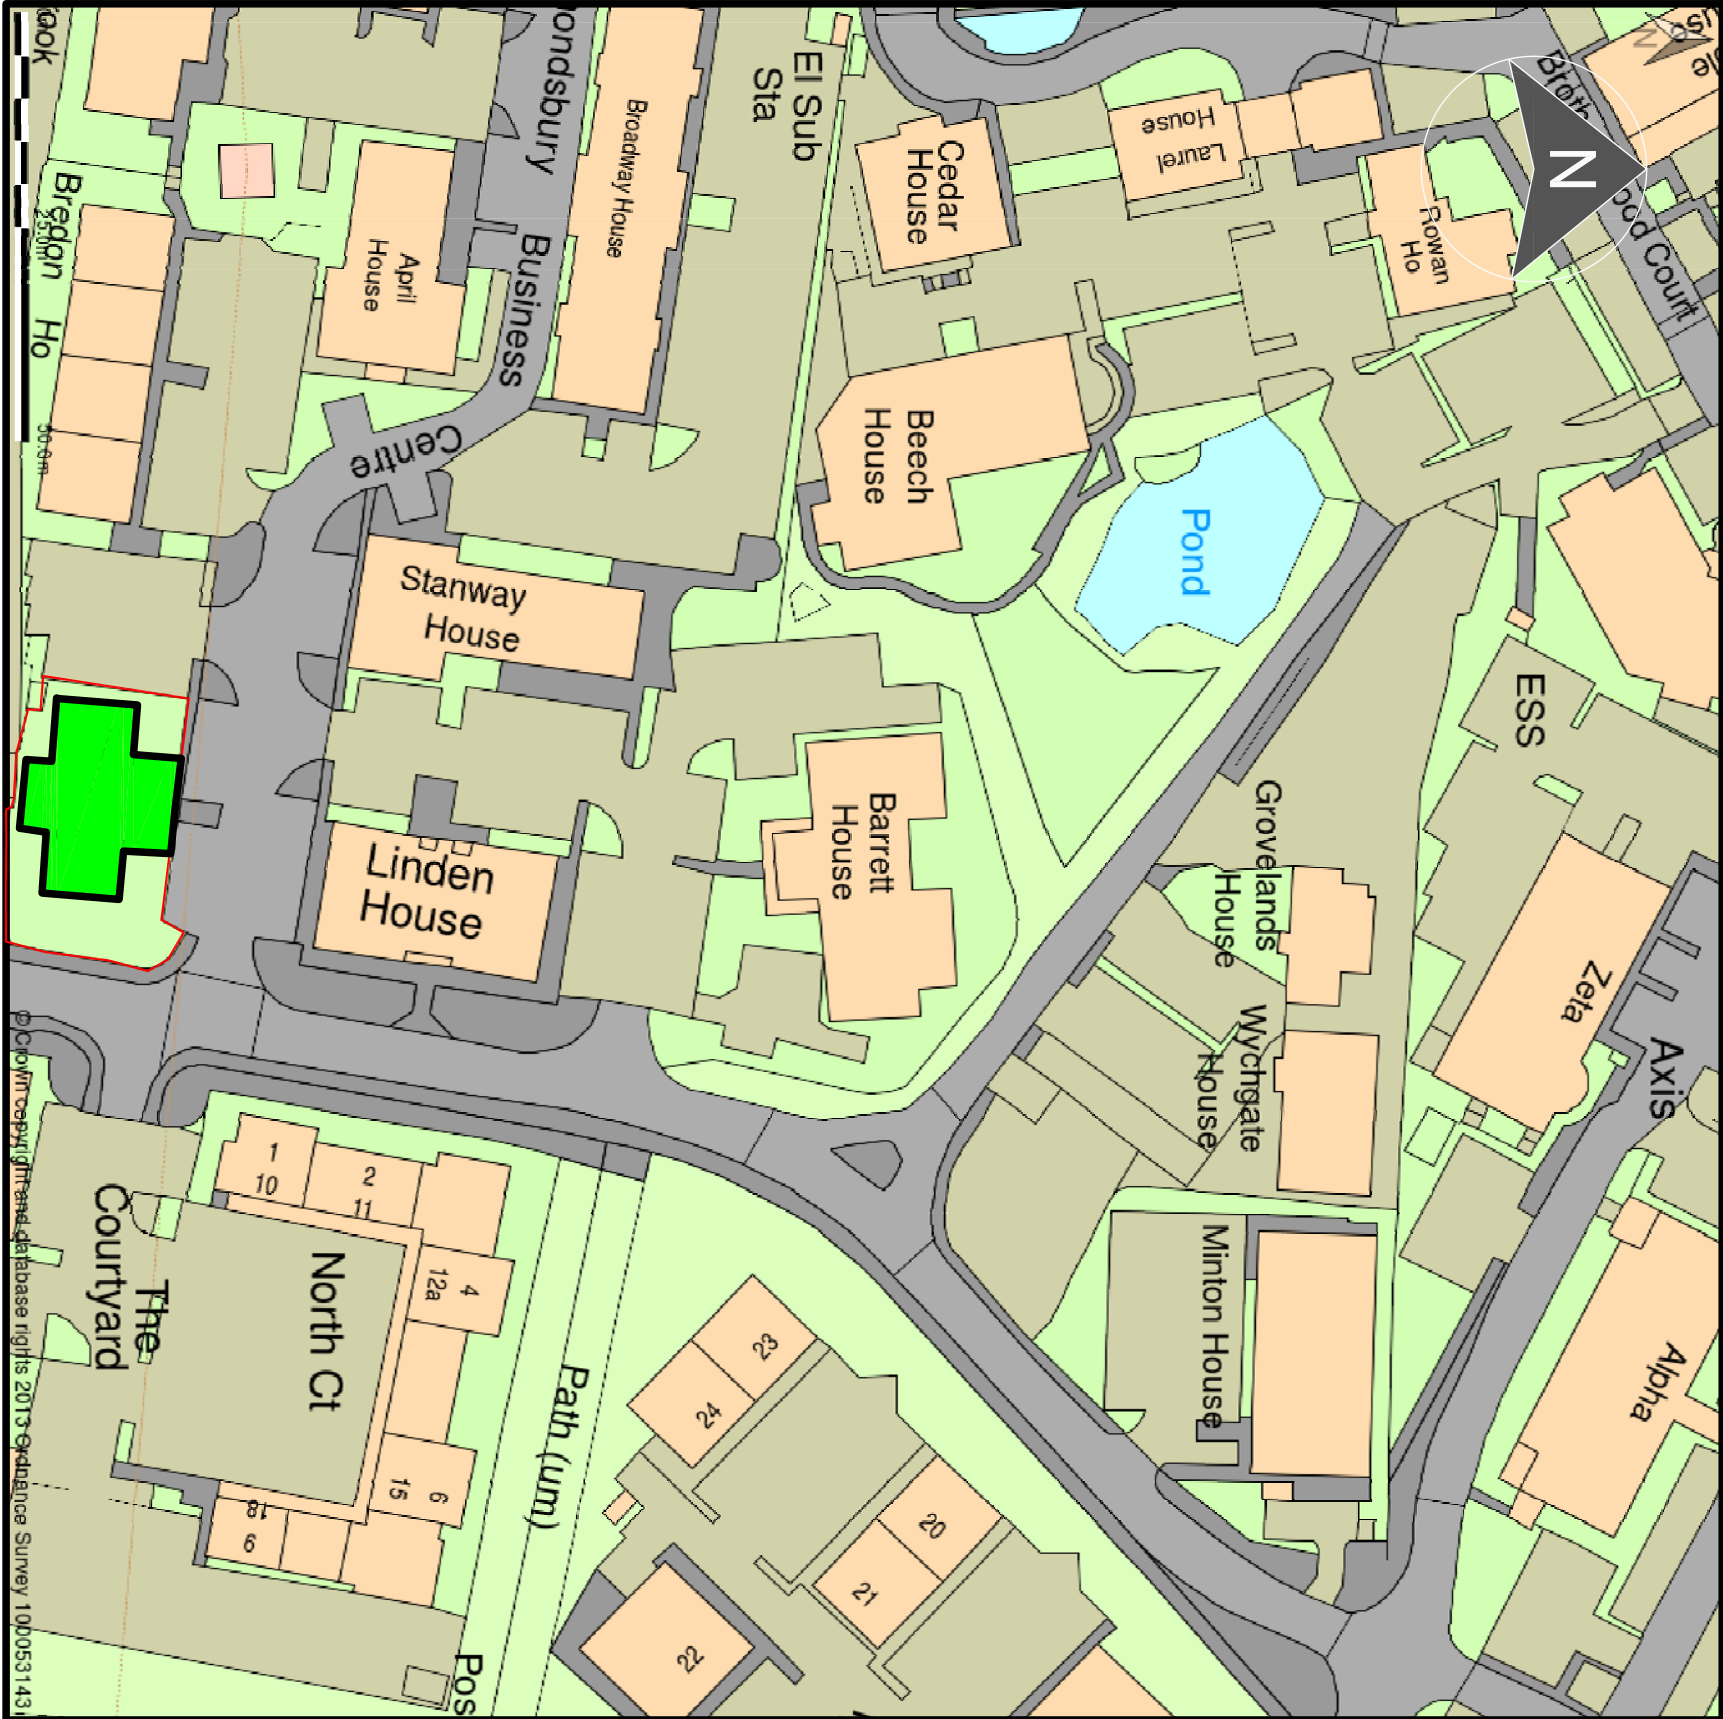


First Floor Office Areas

Scale - 1:100@A1/1:200@A3


Ordnance Survey Siteplan

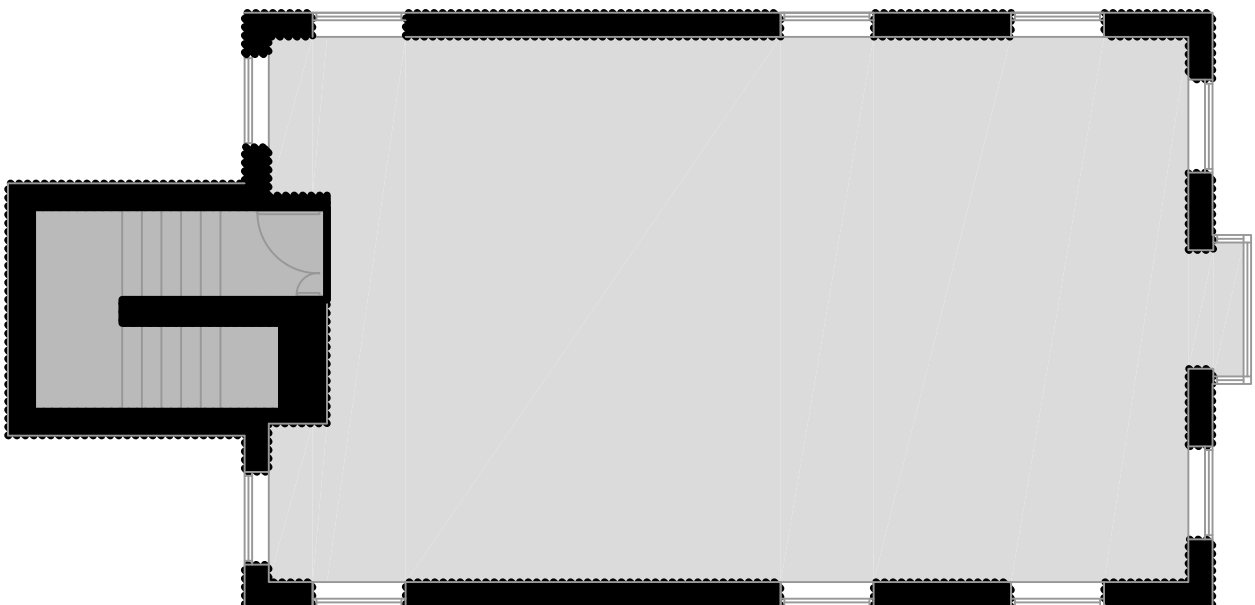

Ground Floor Office Areas

Scale - 1:100@A1/1:200@A3

Satellite Image

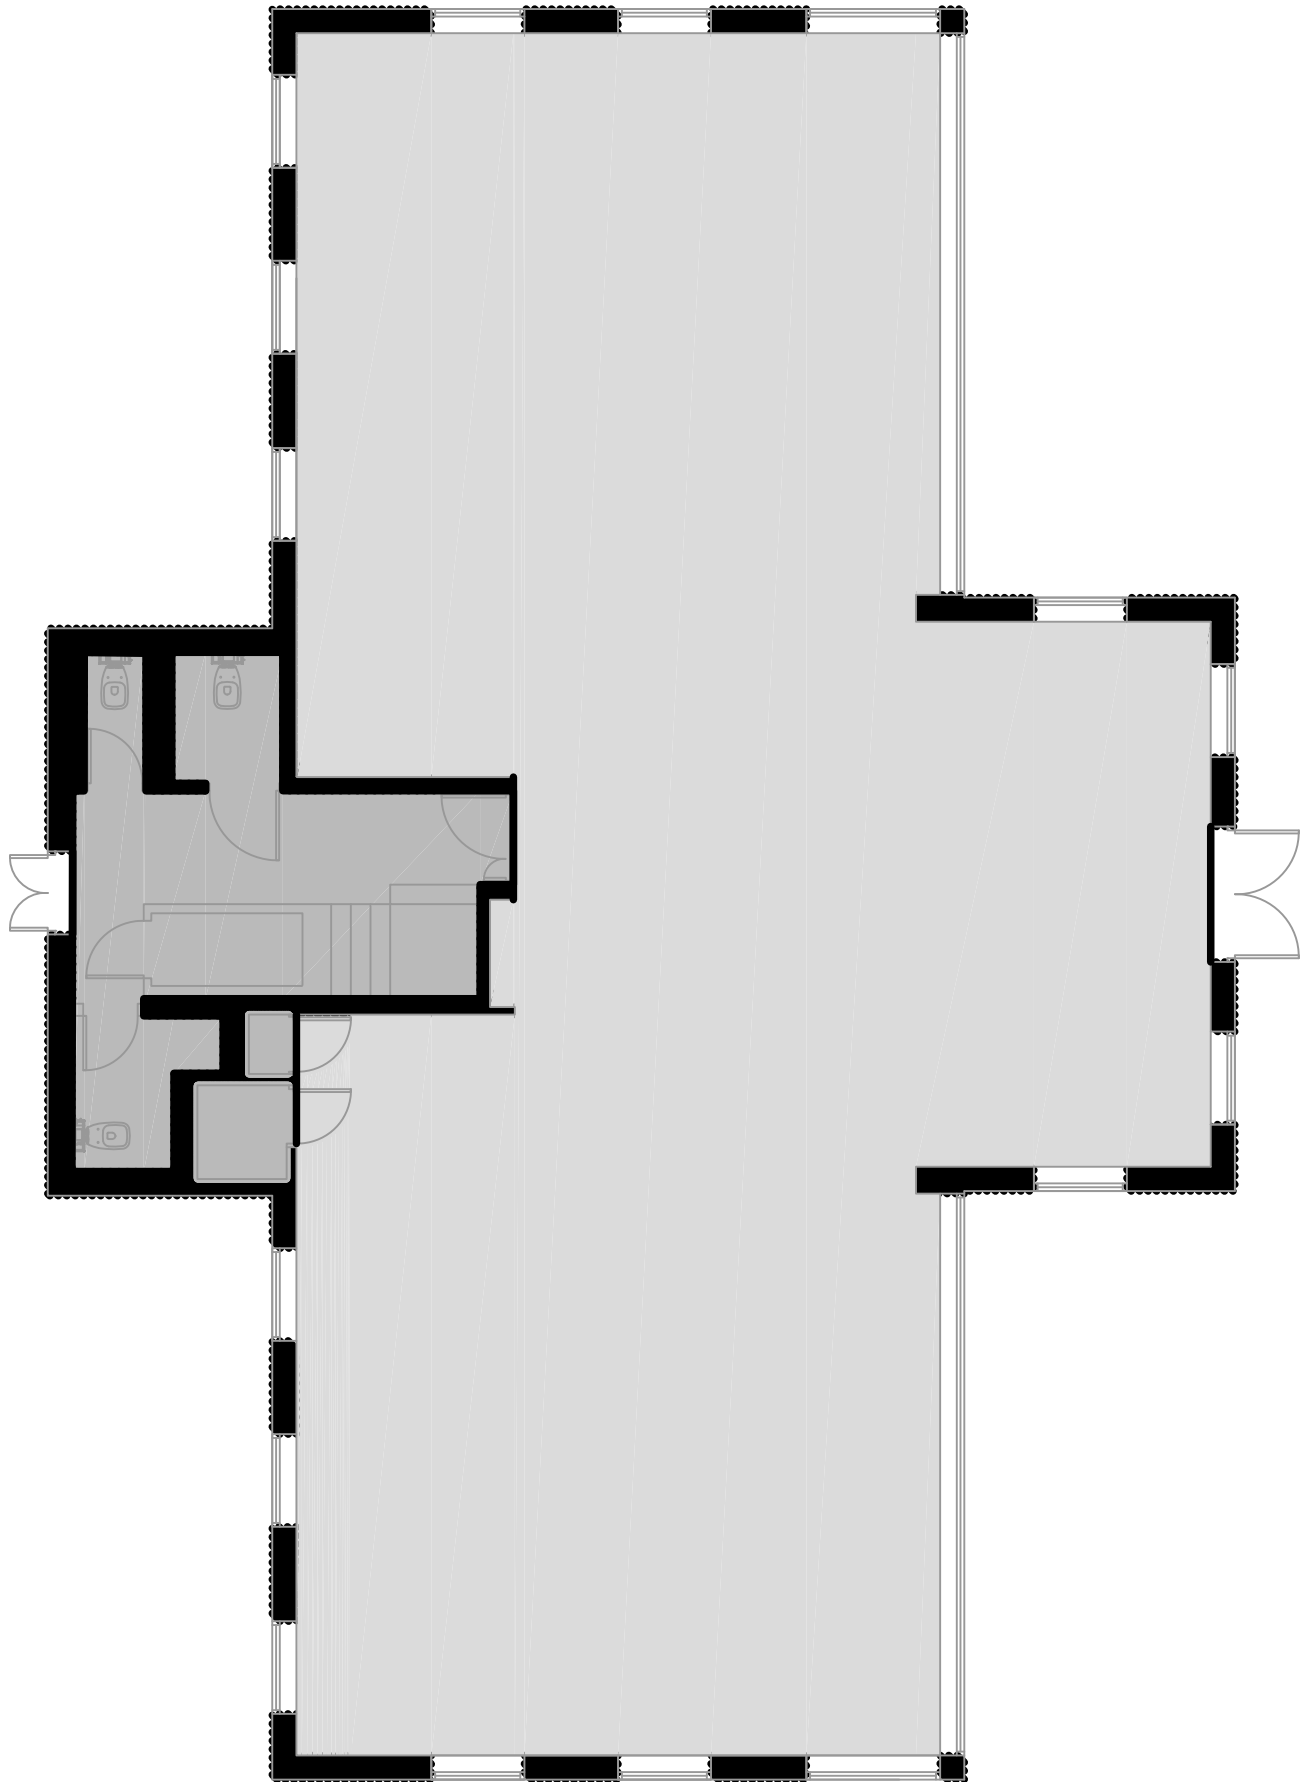

ferleigh house
almondsbury business park
bristol

hartnell taylor cook
existing building plan
plans - 1:100@A1

